





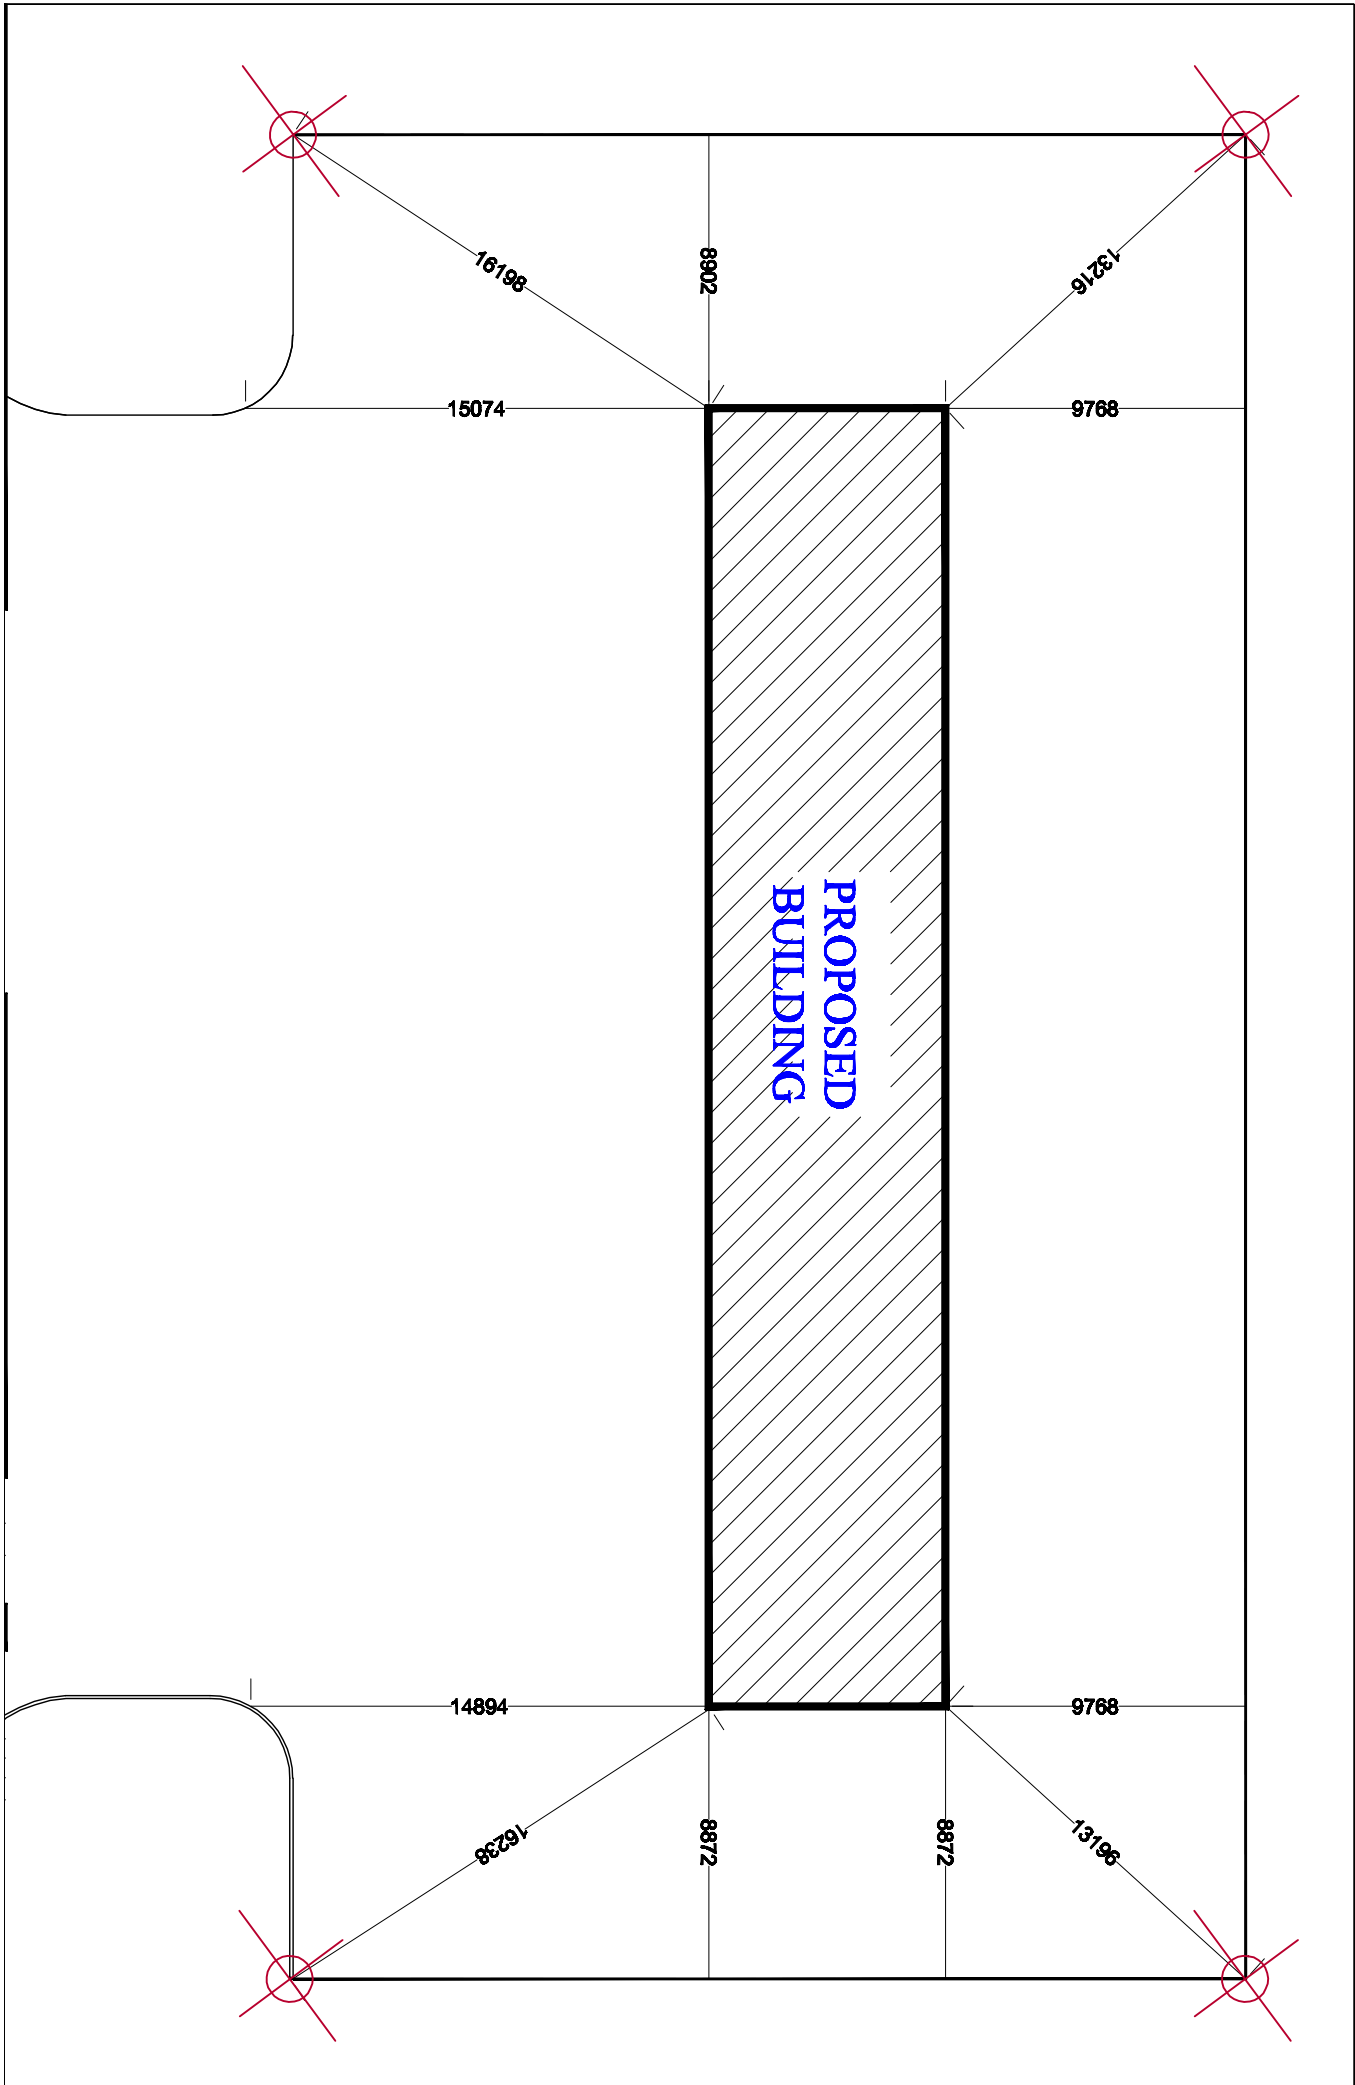

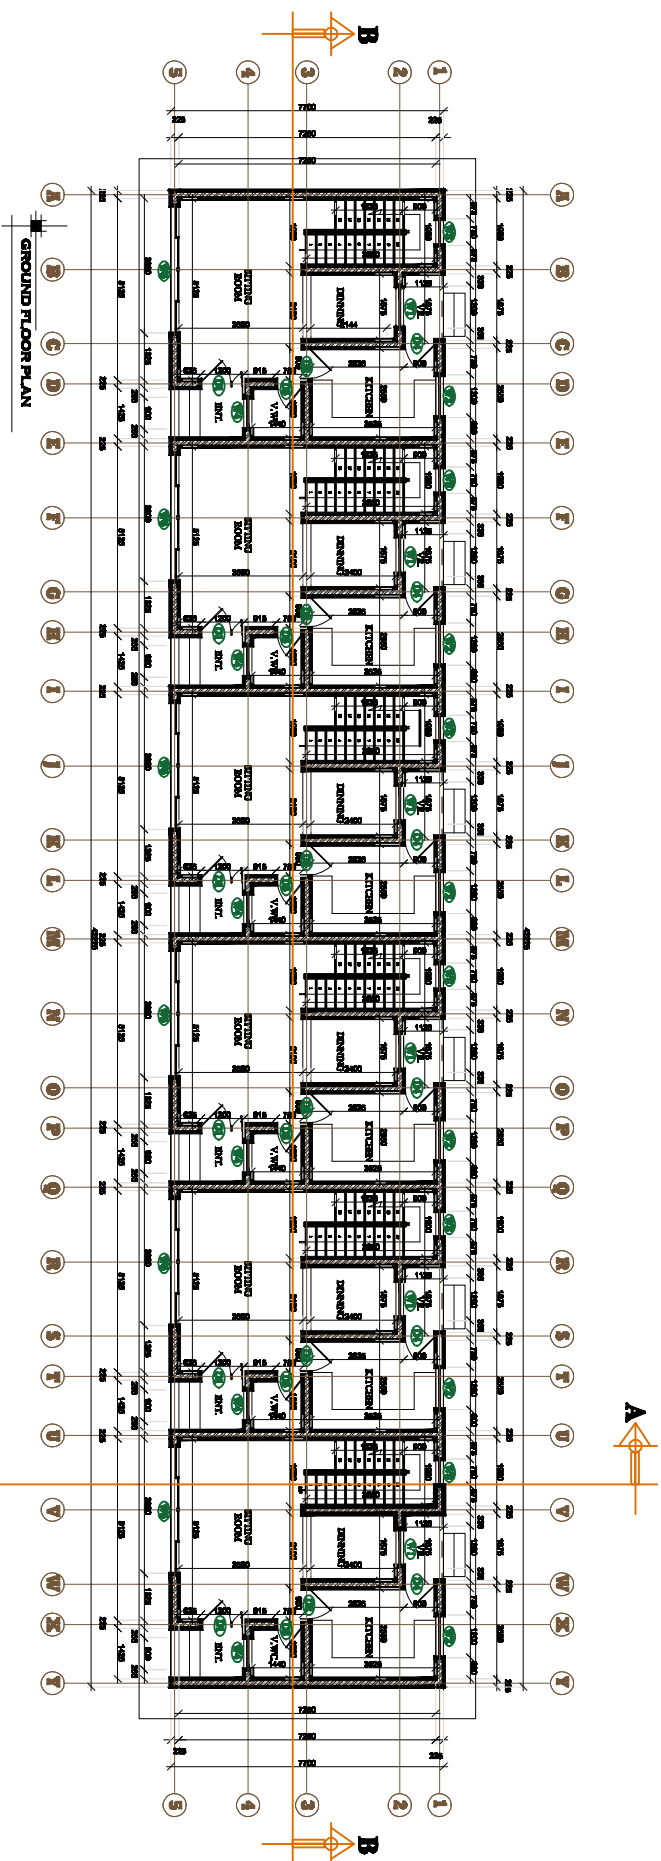


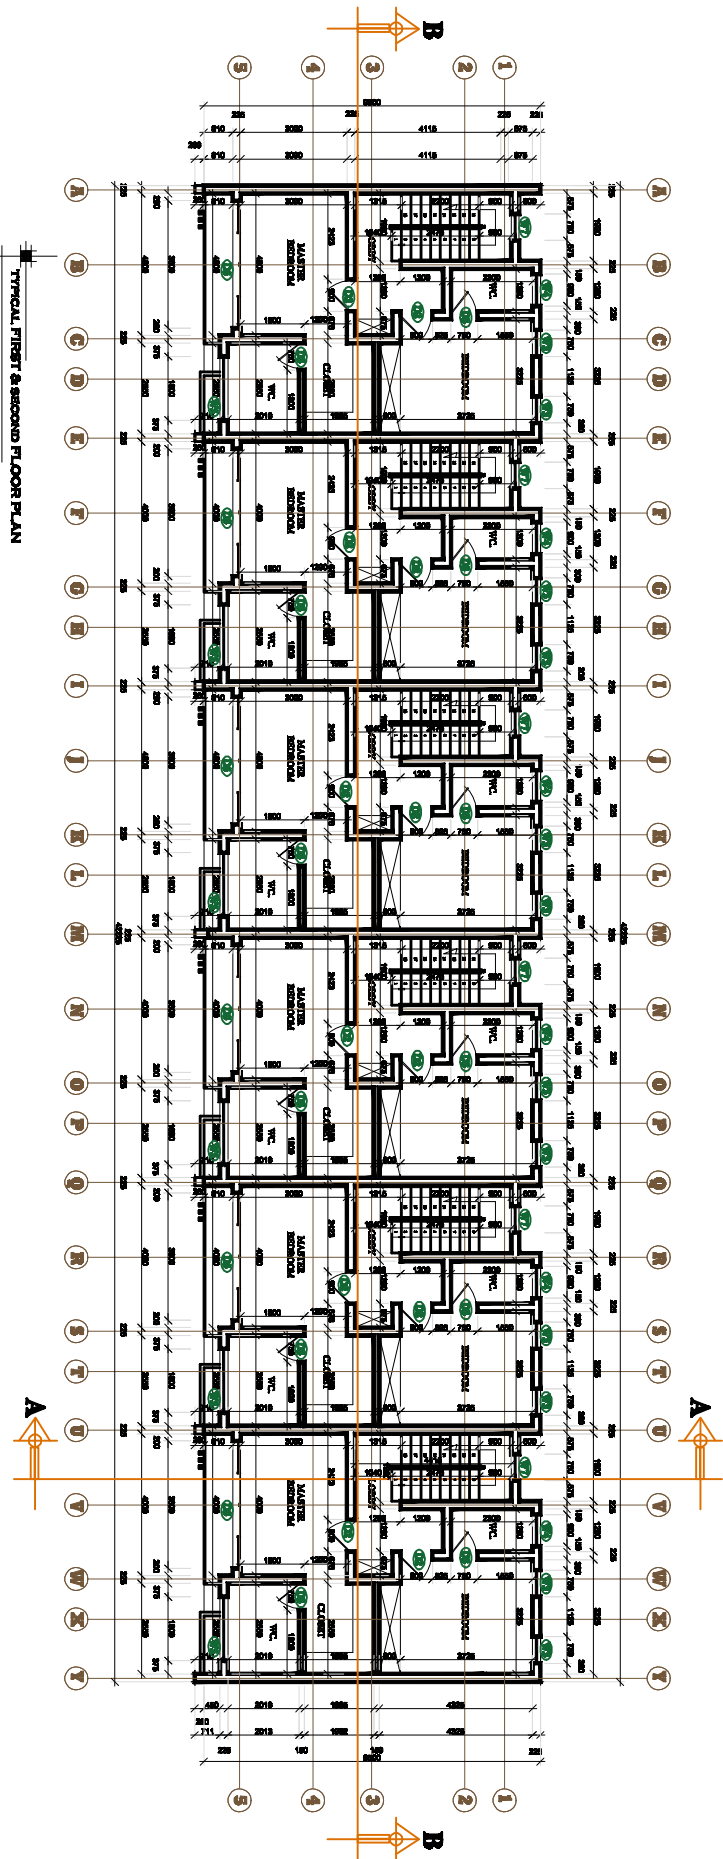

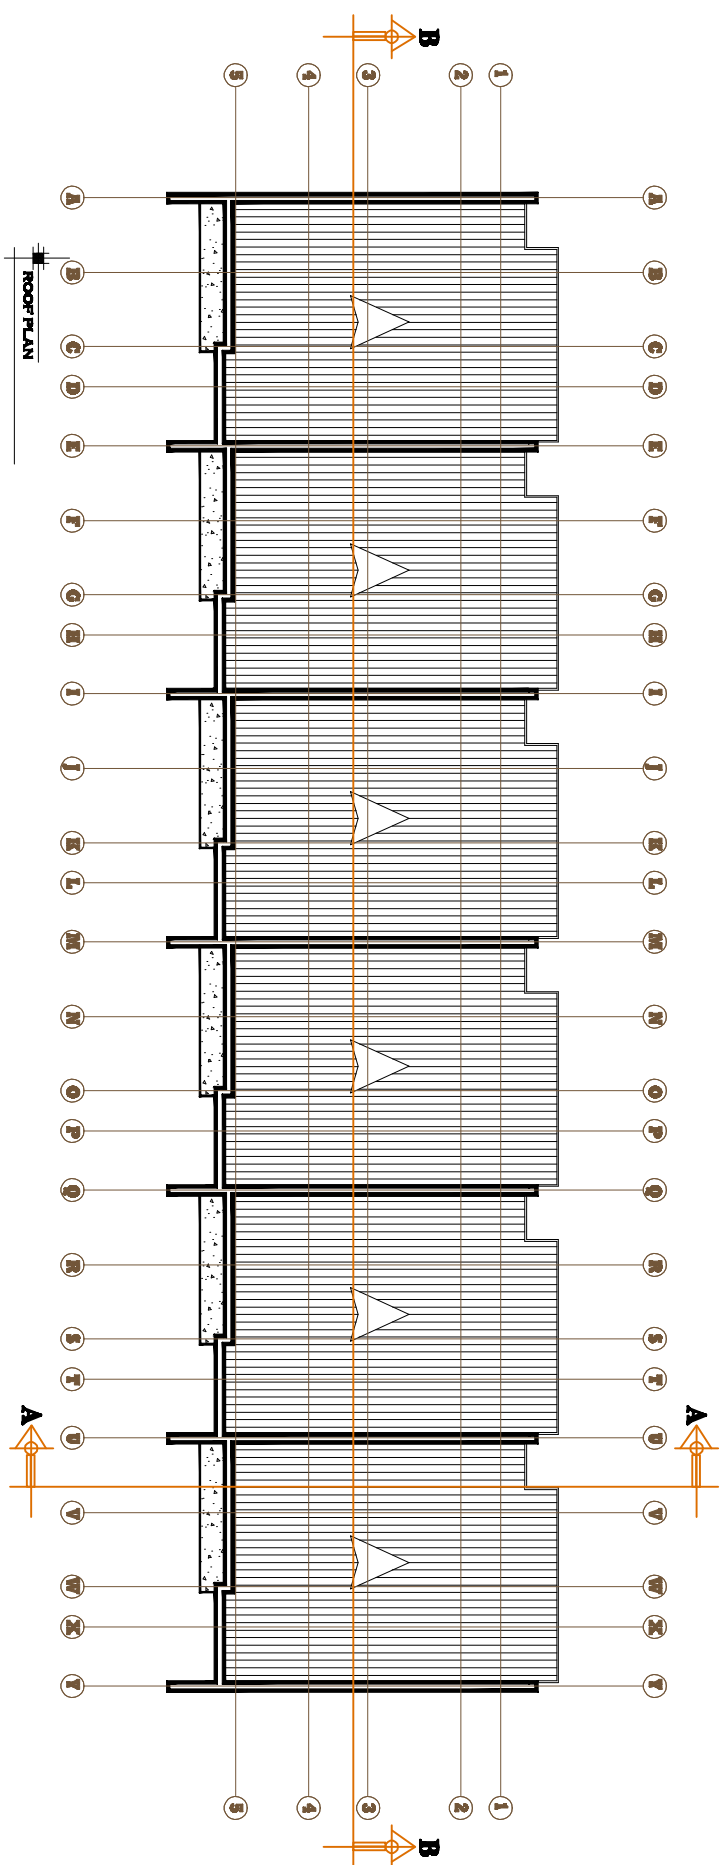





FOUNDATION DEPTH & retaining wall to be determined by engineer)	FOUNDATION FOOTING AS ABOVE (TO BE DETERMINED BY ENGINEER)	SPECIFIED FLOOR FINISH TO BE DETERMINED BY THE ARCHITECT, 150MM THICK OVER-SITE CONCRETE FLOOR SLAB 300MM WELL CONSOLIDATED HARDOORE LAYER WELL COMPACTED EARTH FILL LAYER

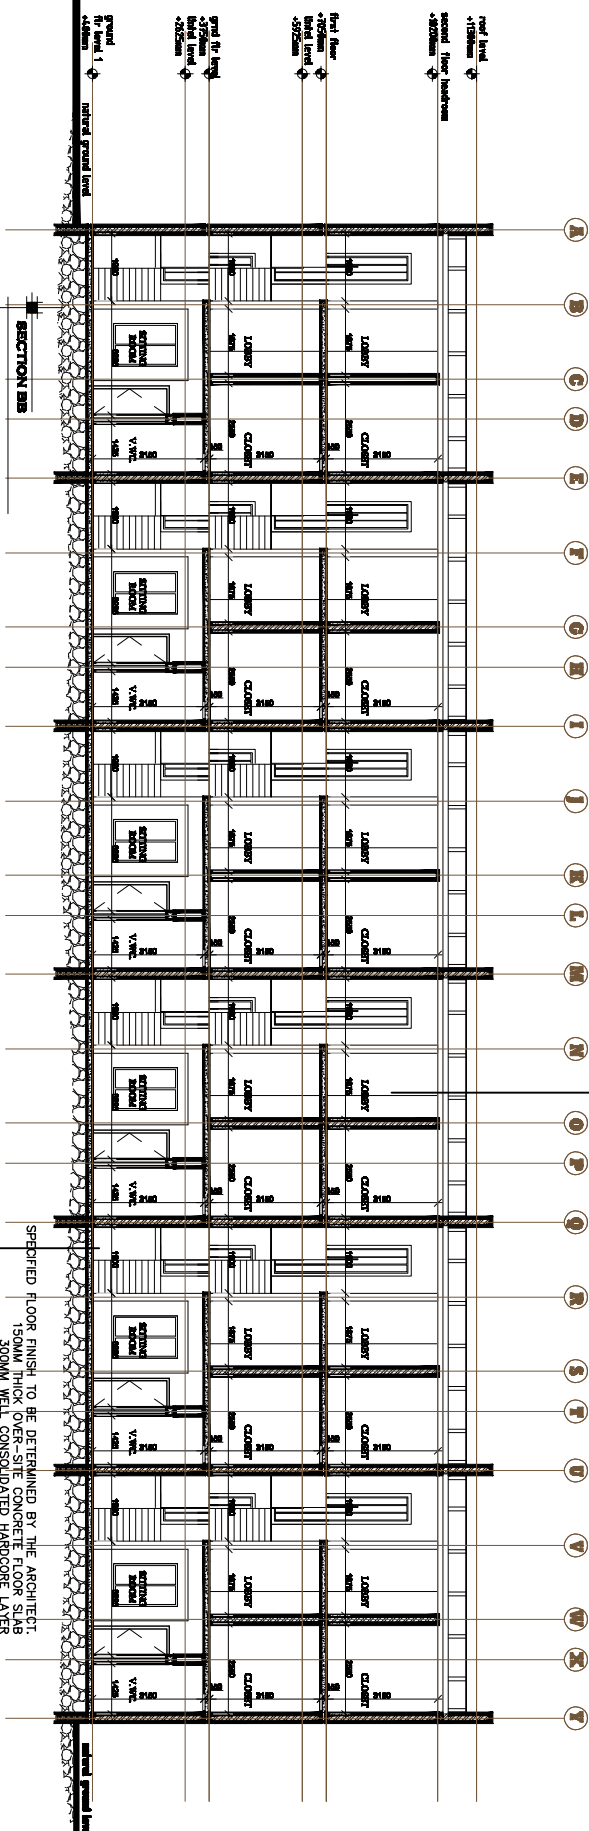



- 0.55 gauge aluminium roofing colour to Architect specification
- 75mm x 50mm Treated Hardwood Timber PURLINS @ 900mm c/c.
- 150mm x 75mm Treated Hardwood Timber RAFTERS @ 1200mm c/c.
- 150mm x 75mm Treated Hardwood Timber TIE-BEAMS @ 1200mm c/c.
- 100mm x 50mm Treated Hardwood Timber Vertical/ Diagonal STRUTS.
- 50mm x 50mm Treated Timber CEILING HANGERS.
- 50mm x50mm Treated Timber CEILING NOGGIN'S/ JOIST @ 800mm c/c.

SPECIFIED FLOOR FINISH TO BE DETERMINED BY THE ARCHITECT.
150MM THICK OVER-SITE CONCRETE FLOOR SLAB
300MM WELL CONSOLIDATED EARTH FILL LAYER
WELL COMPACTED EARTH FILL LAYER
(FOUNDATION DEPTH & retaining wall TO BE DETERMINED BY ENGINEER)
FOUNDATION FOOTING AS ABOVE (TO BE DETERMINED BY ENGINEER)

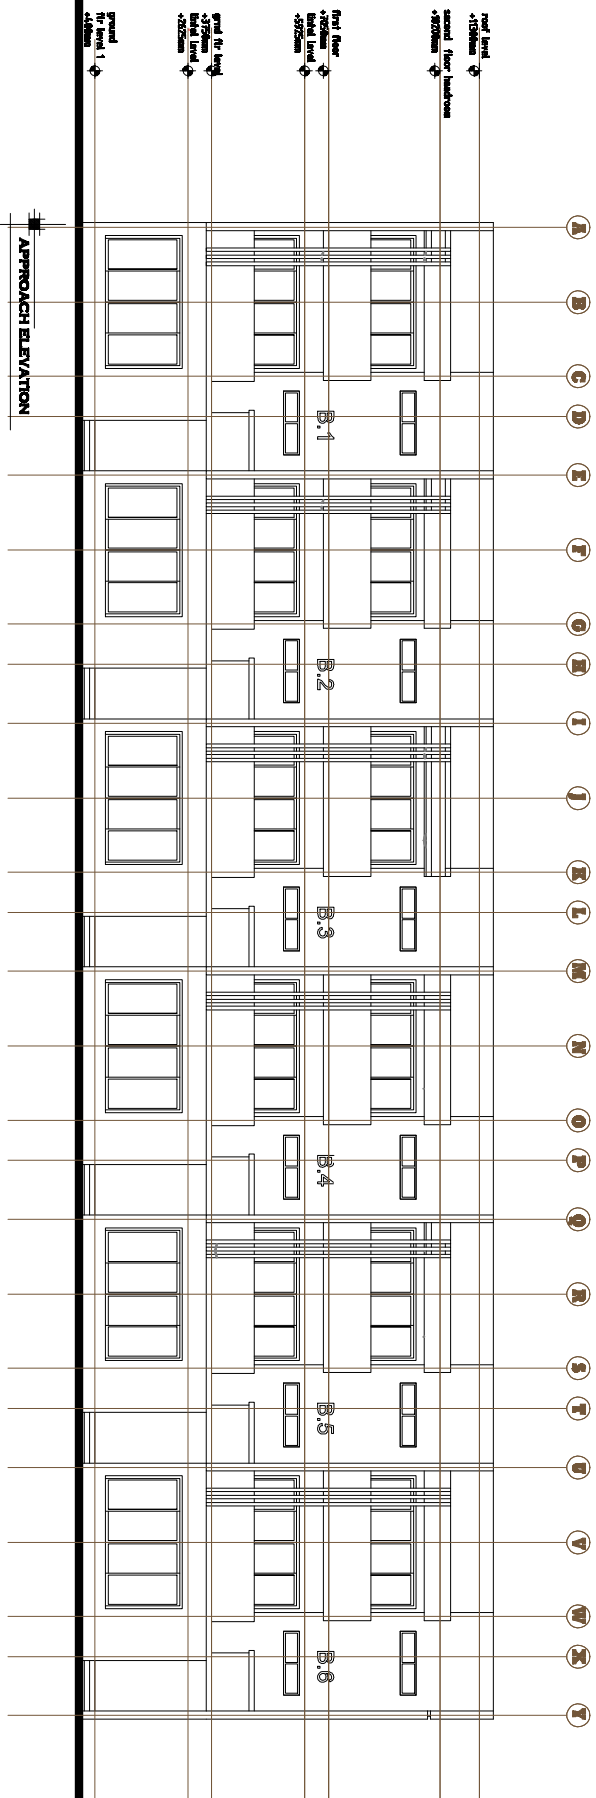

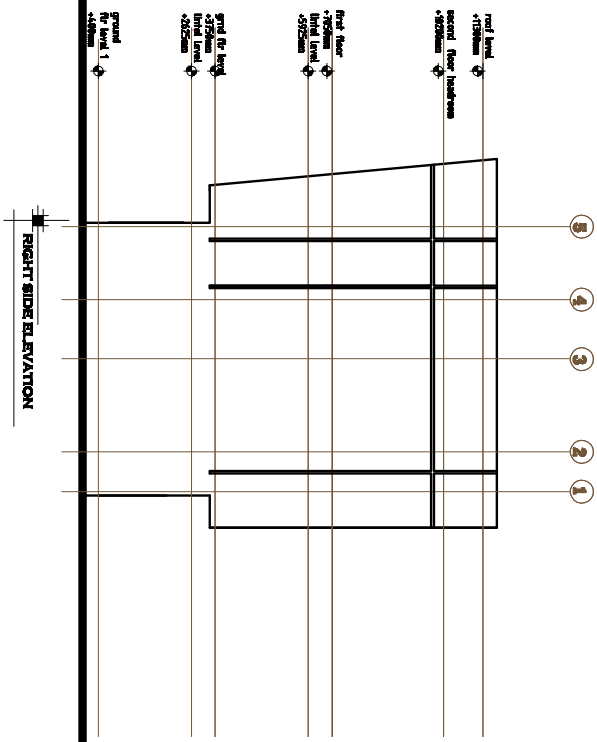

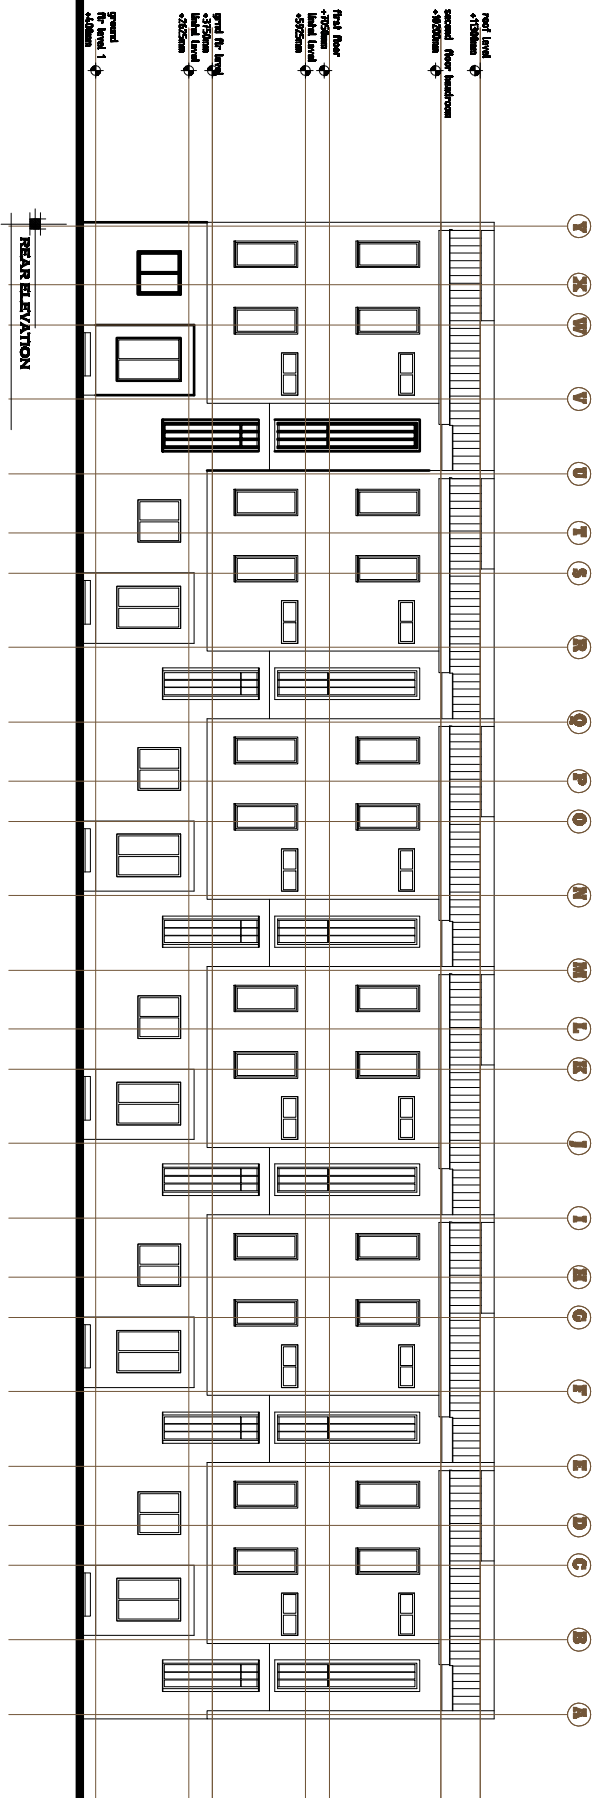

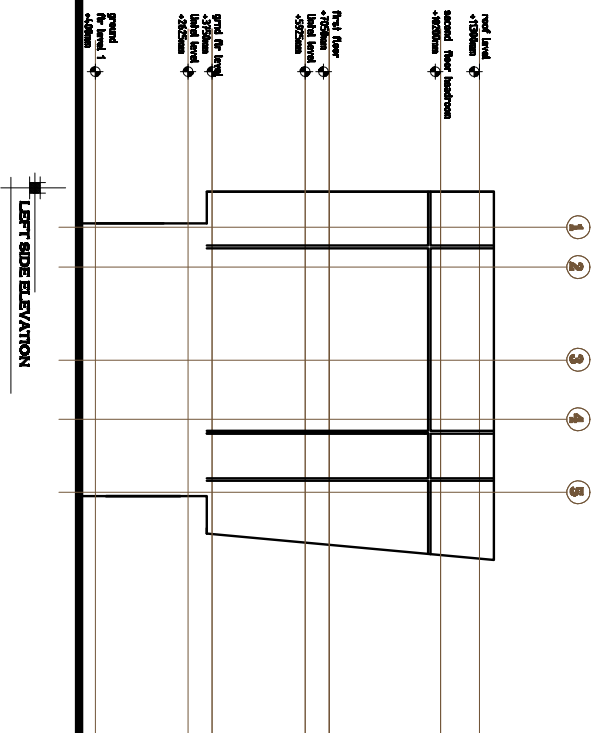

WINDOWS SCHEDULE

Symbol	Diagram	Description	Size (Width x Height) (mm x mm)	Location	No. Required
W1		Fixed Color Anodized Aluminum Double Hung Window with top-hung insect screen. Color to Architect's Specification.	Custom Window 600 x 600	Entry	1x6
W2		Fixed Color Anodized Aluminum Double Hung Window with top-hung insect screen. Color to Architect's Specification.	Fixed Color Window 600 x 600	Entry	1x6
W3		Fixed Color Anodized Aluminum Double Hung Window with top-hung insect screen. Color to Architect's Specification.	Custom Window 700 x 600	Entry	4x6
W4		Fixed Color Anodized Aluminum Double Hung Window with top-hung insect screen. Color to Architect's Specification.	Custom Window 600 x 600	in Plaza	3x6
W5		Fixed Color Anodized Aluminum Custom Double Hung Window with top-hung insect screen. Color to Architect's Specification.	Custom Window 600 x 600	in Plaza	2x6
W6		Fixed Color Anodized Aluminum Sliding Double Hung Window with top-hung insect screen. Color to Architect's Specification.	Custom Window 570 x 710	Entry Room	1x6
W7		Fixed Color Anodized Aluminum Fixed Double Hung Window with top-hung insect screen. Color to Architect's Specification.	Custom Window 600 x 600	Entry Room	1x6
W8		Fixed Color Anodized Aluminum Fixed Double Hung Window with top-hung insect screen. Color to Architect's Specification.	Custom Window 600 x 740	Entry Room	1x6

DOORS SCHEDULE

D1		Double Leaf Door with top-hung insect screen. Color to Architect's Specification.	600 x 2000	in Plaza	1x6
D2		Double Leaf Door with top-hung insect screen. Color to Architect's Specification.	600 x 2000	Entry Room	5x6
D3		Double Leaf Door with top-hung insect screen. Color to Architect's Specification.	700 x 2000	Entry	5x6
D4		Double Leaf Door with top-hung insect screen. Color to Architect's Specification.	600 x 2000	in Plaza	1x6
D5		Double Leaf Door with top-hung insect screen. Color to Architect's Specification.	Custom Window 2200 x 2700	Entry Room	2x6



